

±2,939 SF RESTAURANT BUILDING FOR LEASE

East of NEC of Craycroft Road & 22nd Street
5601 E 22nd Street, Tucson



Exclusively represented by

JERAMY PRICE
jprice@volkco.com
520.441.4771

The information contained herein has either been given to us by the owner of the property or obtained from other sources. We make no representation, express, or implied, as to its accuracy. The prospective buyer or tenant should carefully verify all information contained herein. Not to scale- for illustration only. All sizes, dimensions, property lines, zoning boundaries, and locations of buildings, parking, entrances and other improvements are approximate only and must be independently verified by buyer or tenant. Occupant names are shown for illustration only. No representation is made as to the current or future occupancy of the Property or adjacent areas.

±2,939 SF RESTAURANT BUILDING FOR LEASE

East of NEC of Craycroft Road & 22nd Street
5601 E 22nd Street, Tucson



FEATURES

BUILDING SIZE	2,939 SF*
LAND SIZE	19,190 SF*
LEASE RATE	\$5,000 per month, NNN
ZONING	C-1 Tucson
PARCEL NUMBER	128-06-104A

*SOURCE: Per Pima County Assessor

HIGHLIGHTS

- Freestanding restaurant building with multiple access points
- Tremendous traffic counts (close to 75,000 cars per day at intersection)
- Monument sign
- Easy access, excellent visibility
- Ample parking

DEMOGRAPHICS

(2025 Estimates)

	1-MILE	3-MILES	5-MILES
Population	15,214	107,145	256,616
Avg Household Income	\$72,148	\$73,470	\$81,368
Total Employees	5,905	55,075	115,748

SOURCE: Applied Geographic Solutions/TIGER Geography, 11/2025

TRAFFIC COUNTS


CRAYCROFT ROAD	31,355 AADT
22ND STREET	43,586 AADT

SOURCE: Pima Association of Governments 2025

±2,939 SF RESTAURANT BUILDING FOR LEASE

East of NEC of Craycroft Road & 22nd Street
5601 E 22nd Street, Tucson


FLOOR PLAN

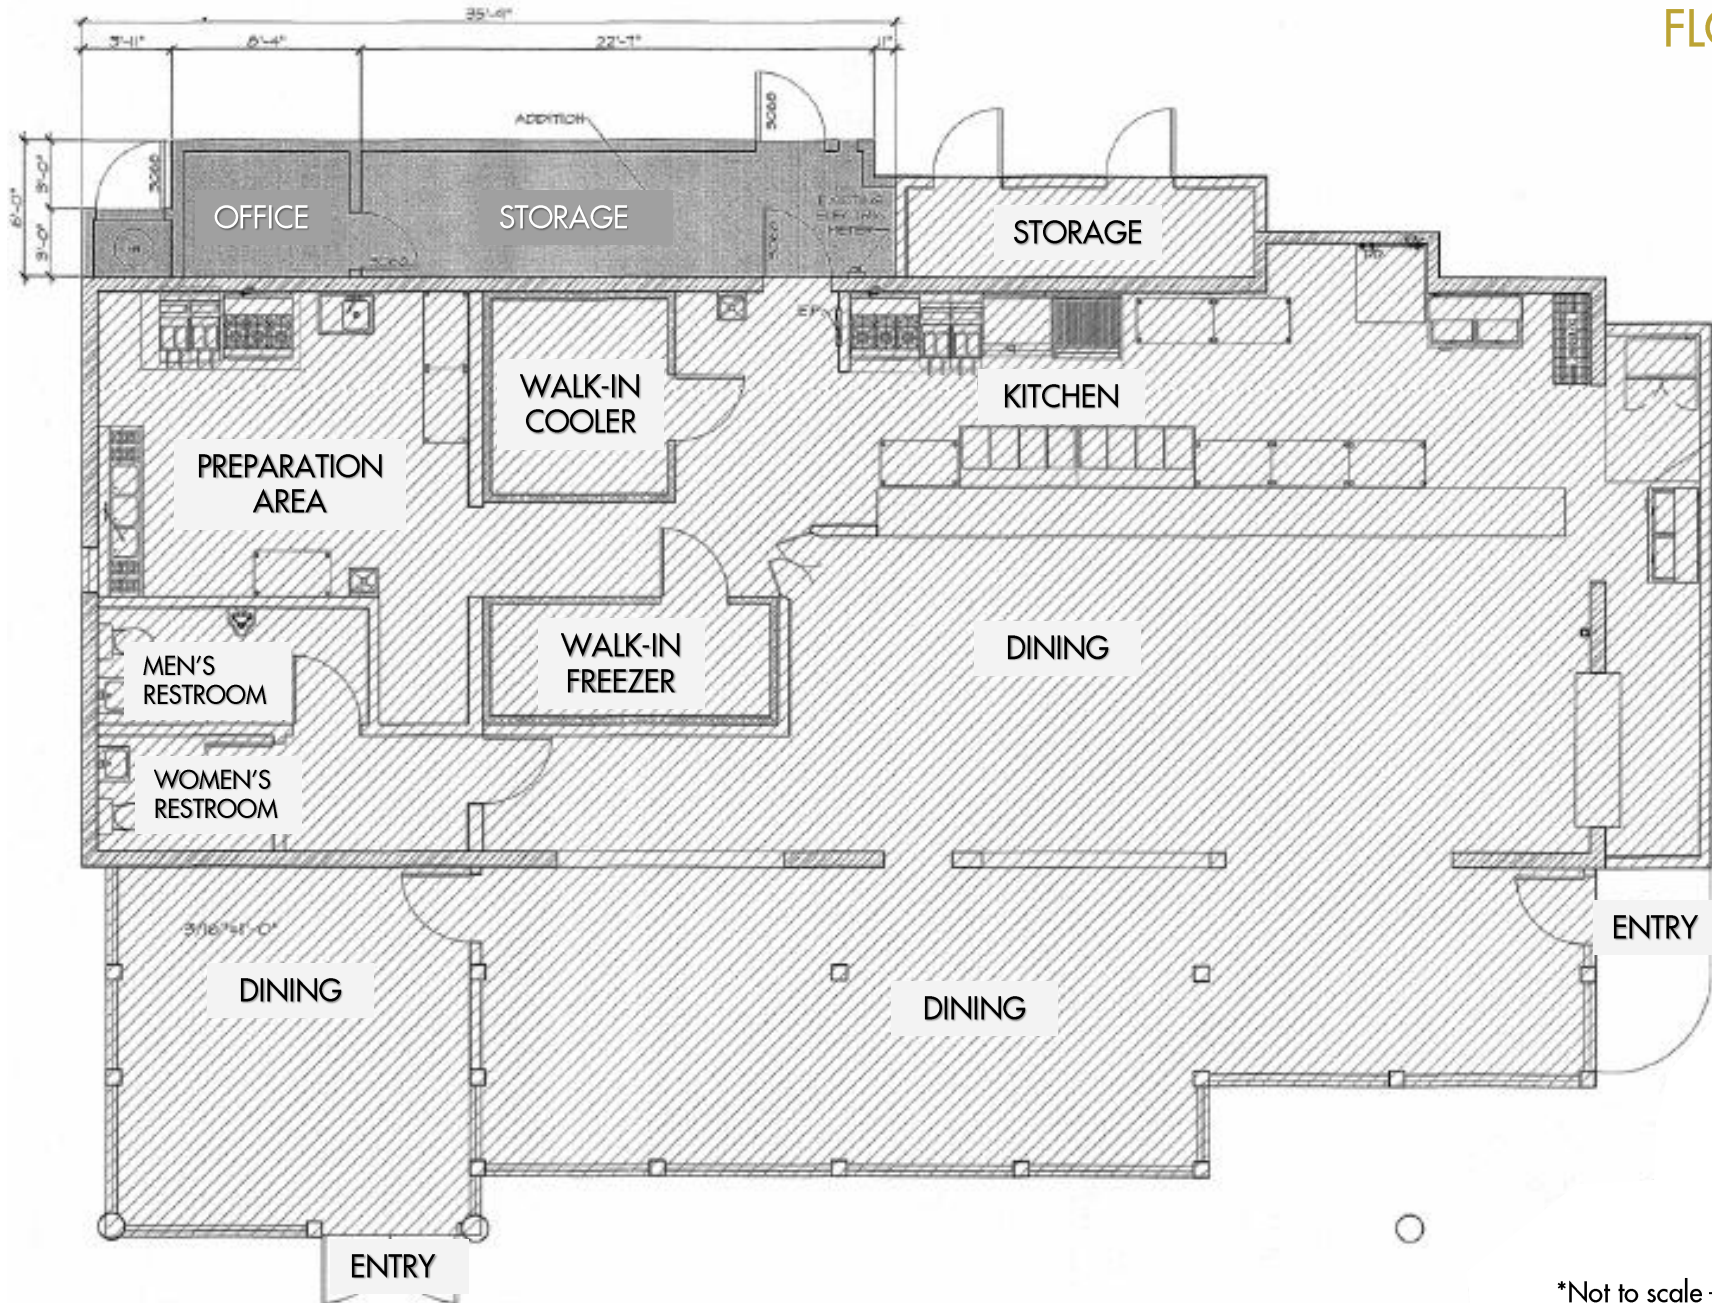

*Not to scale – for illustration only

±2,939 SF RESTAURANT BUILDING FOR LEASE

East of NEC of Craycroft Road & 22nd Street
5601 E 22nd Street, Tucson

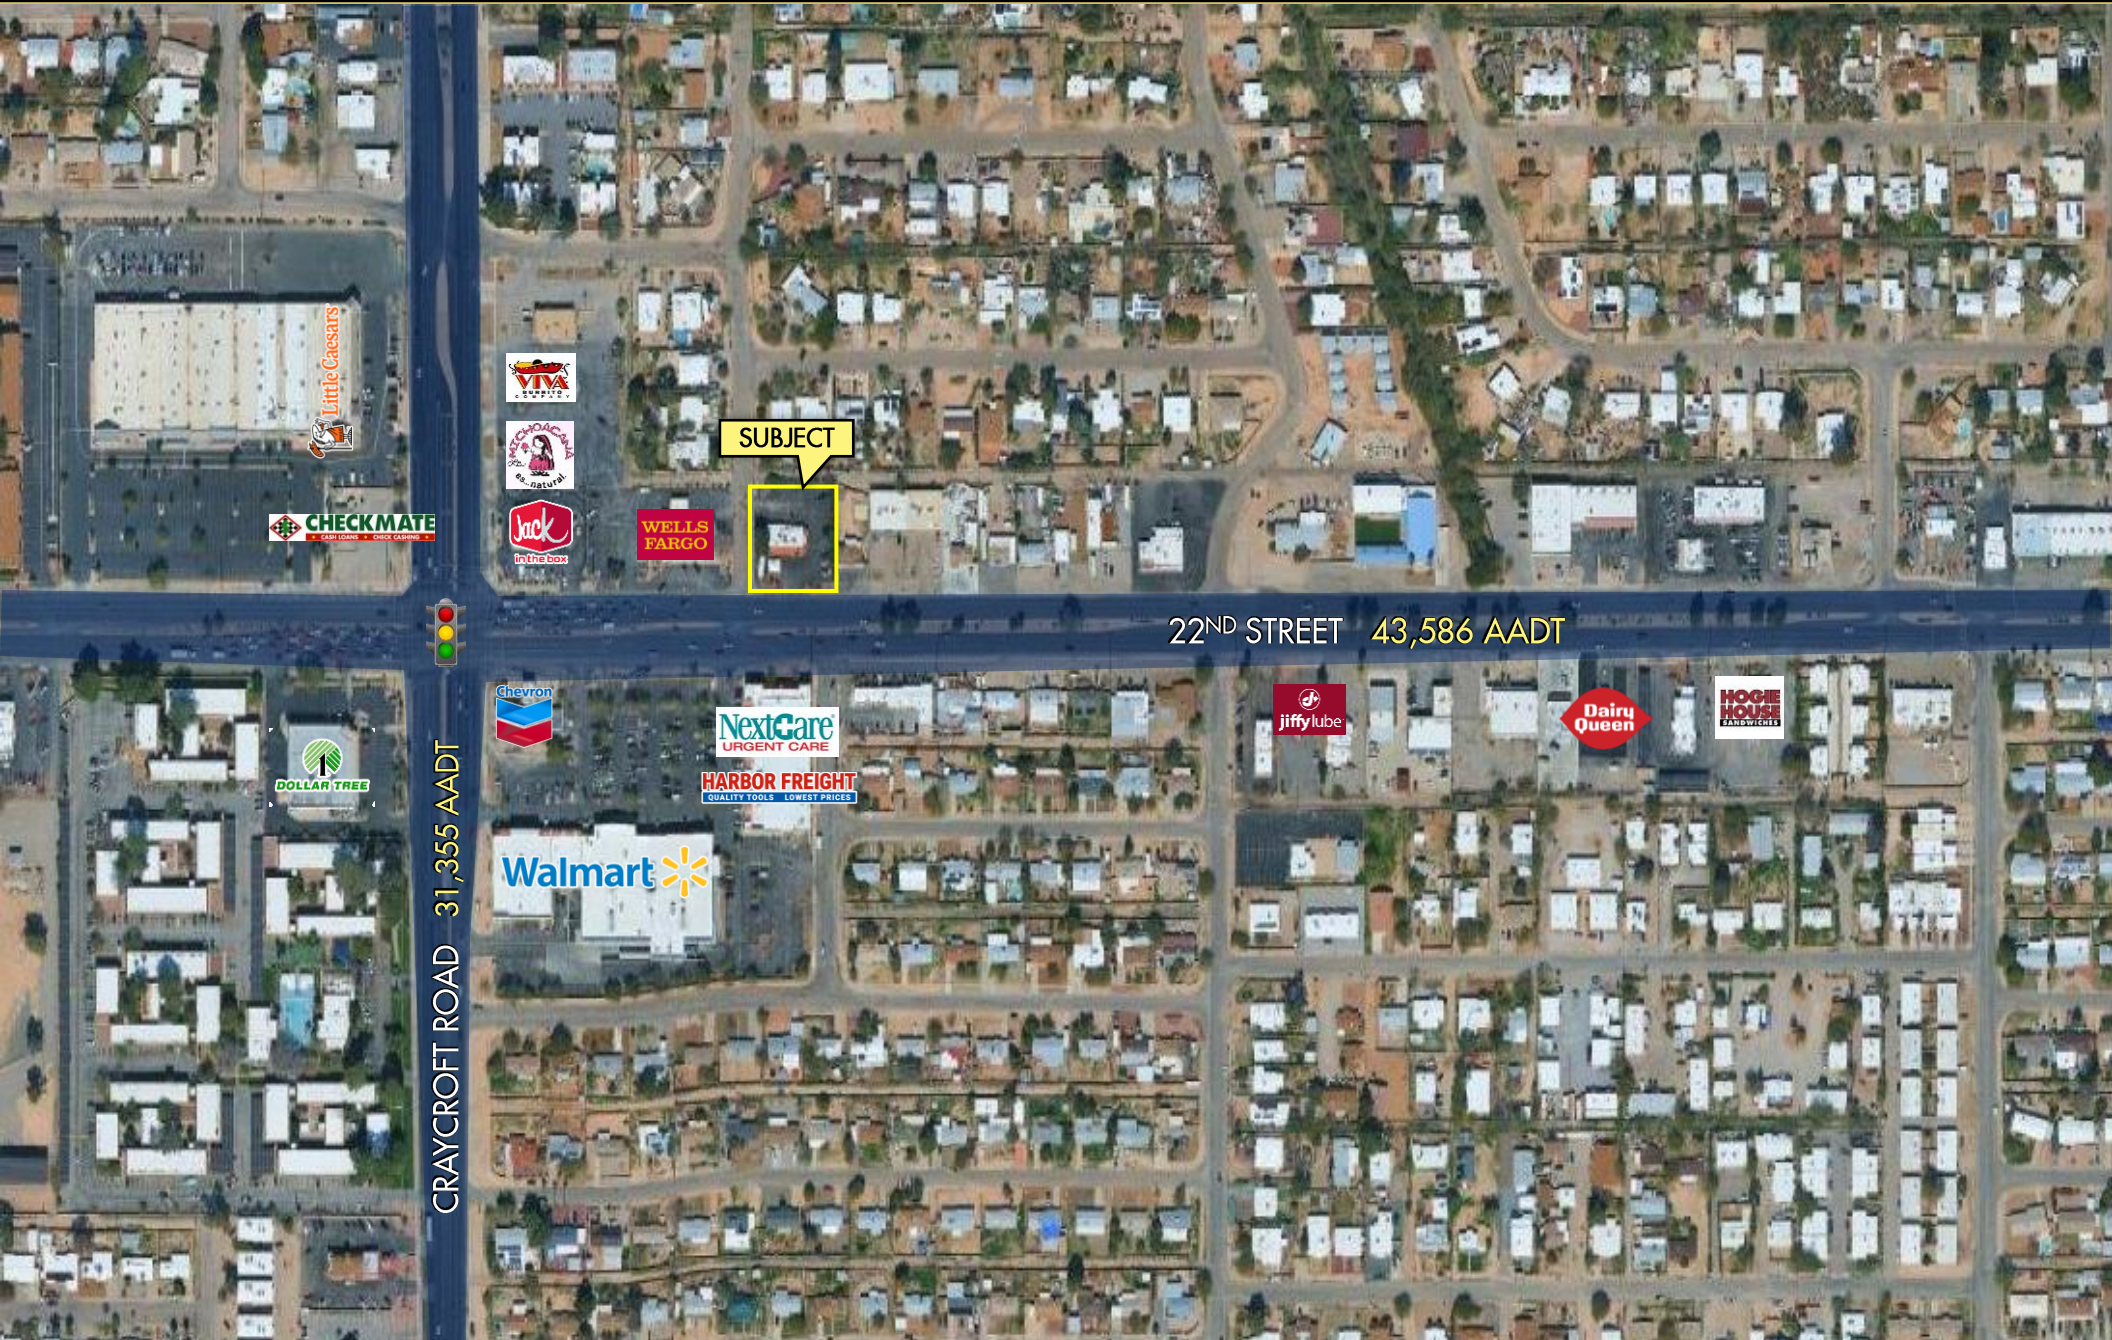

22ND STREET 43,586 AADT

CRAYCROFT ROAD 31,355 AADT

±2,939 SF RESTAURANT BUILDING FOR LEASE

East of NEC of Craycroft Road & 22nd Street
5601 E 22nd Street, Tucson



±2,939 SF RESTAURANT BUILDING FOR LEASE

East of NEC of Craycroft Road & 22nd Street
5601 E 22nd Street, Tucson

